


KAZA:GAZİMAĞUSA
KASABA/KÖY:AYLUKA
PAFTA NO:S31-C-14-A-3-C-1&2&3&4
GAZİ MUSTAFA KEMAL BULVARI
GAZİMAĞUSA-LEFKOŞA YOLU ÇEMBERİ

B-B

PROJE ASFALT LİNE	---
PROJE SINIRI	---
HARİTA SINIRI	---
MEVCUT ARAZI	---

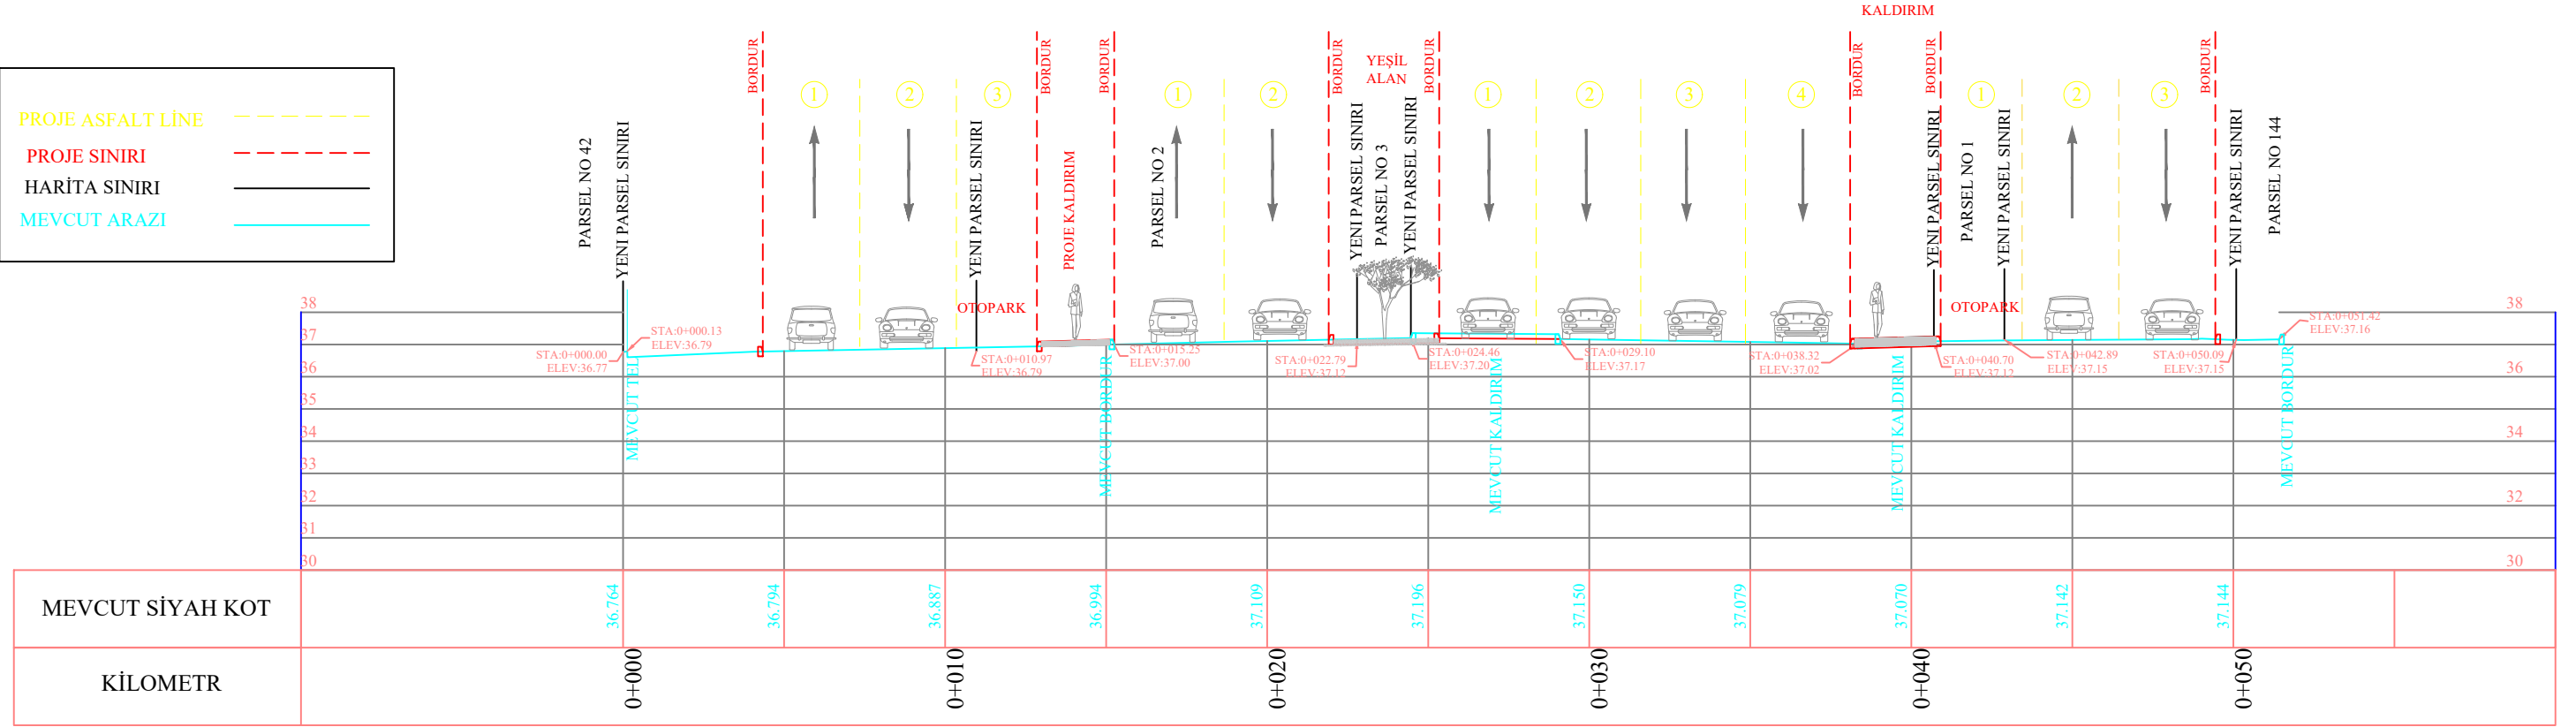

1:1