



# GAZİ MUSTAFA KEMAL BULVARI SERVİS YOLU VE DİNAMİK KAVŞAK YAPIM PROJESİ BİTKİSEL PEYZAJ VE SULAMA PAFTASI

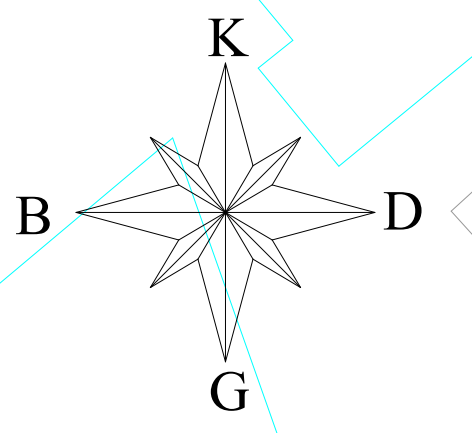

## PEYZAJ LEJAND

	Leymus arenarius blue grass	40 adet
	Loropetalum	90 adet
	Olea Europaea	2 adet
	Gazania Rigens	150 adet
	Agave Americana	2 adet
	Rosmarinus Officinalis	40 adet
	Yucca Elaphantipes (Boy:1.2msave)	3 adet
	Jacaranda Mimosifolia (Boy:2m, Gövde çapı:6cm)	15 adet
	Lavandula Officinalis	50 adet
	Zoysia	800 m²
	Ø32 Solenoid Vana	
	2xØ110 Korige Klavuz Boru	
	Ø63 PE Ana Hat Sulama Borusu	
	Ø32 PE Sulama Borusu	
	Ø20 PE Sulama Borusu	
	Pop-Sprinkler	

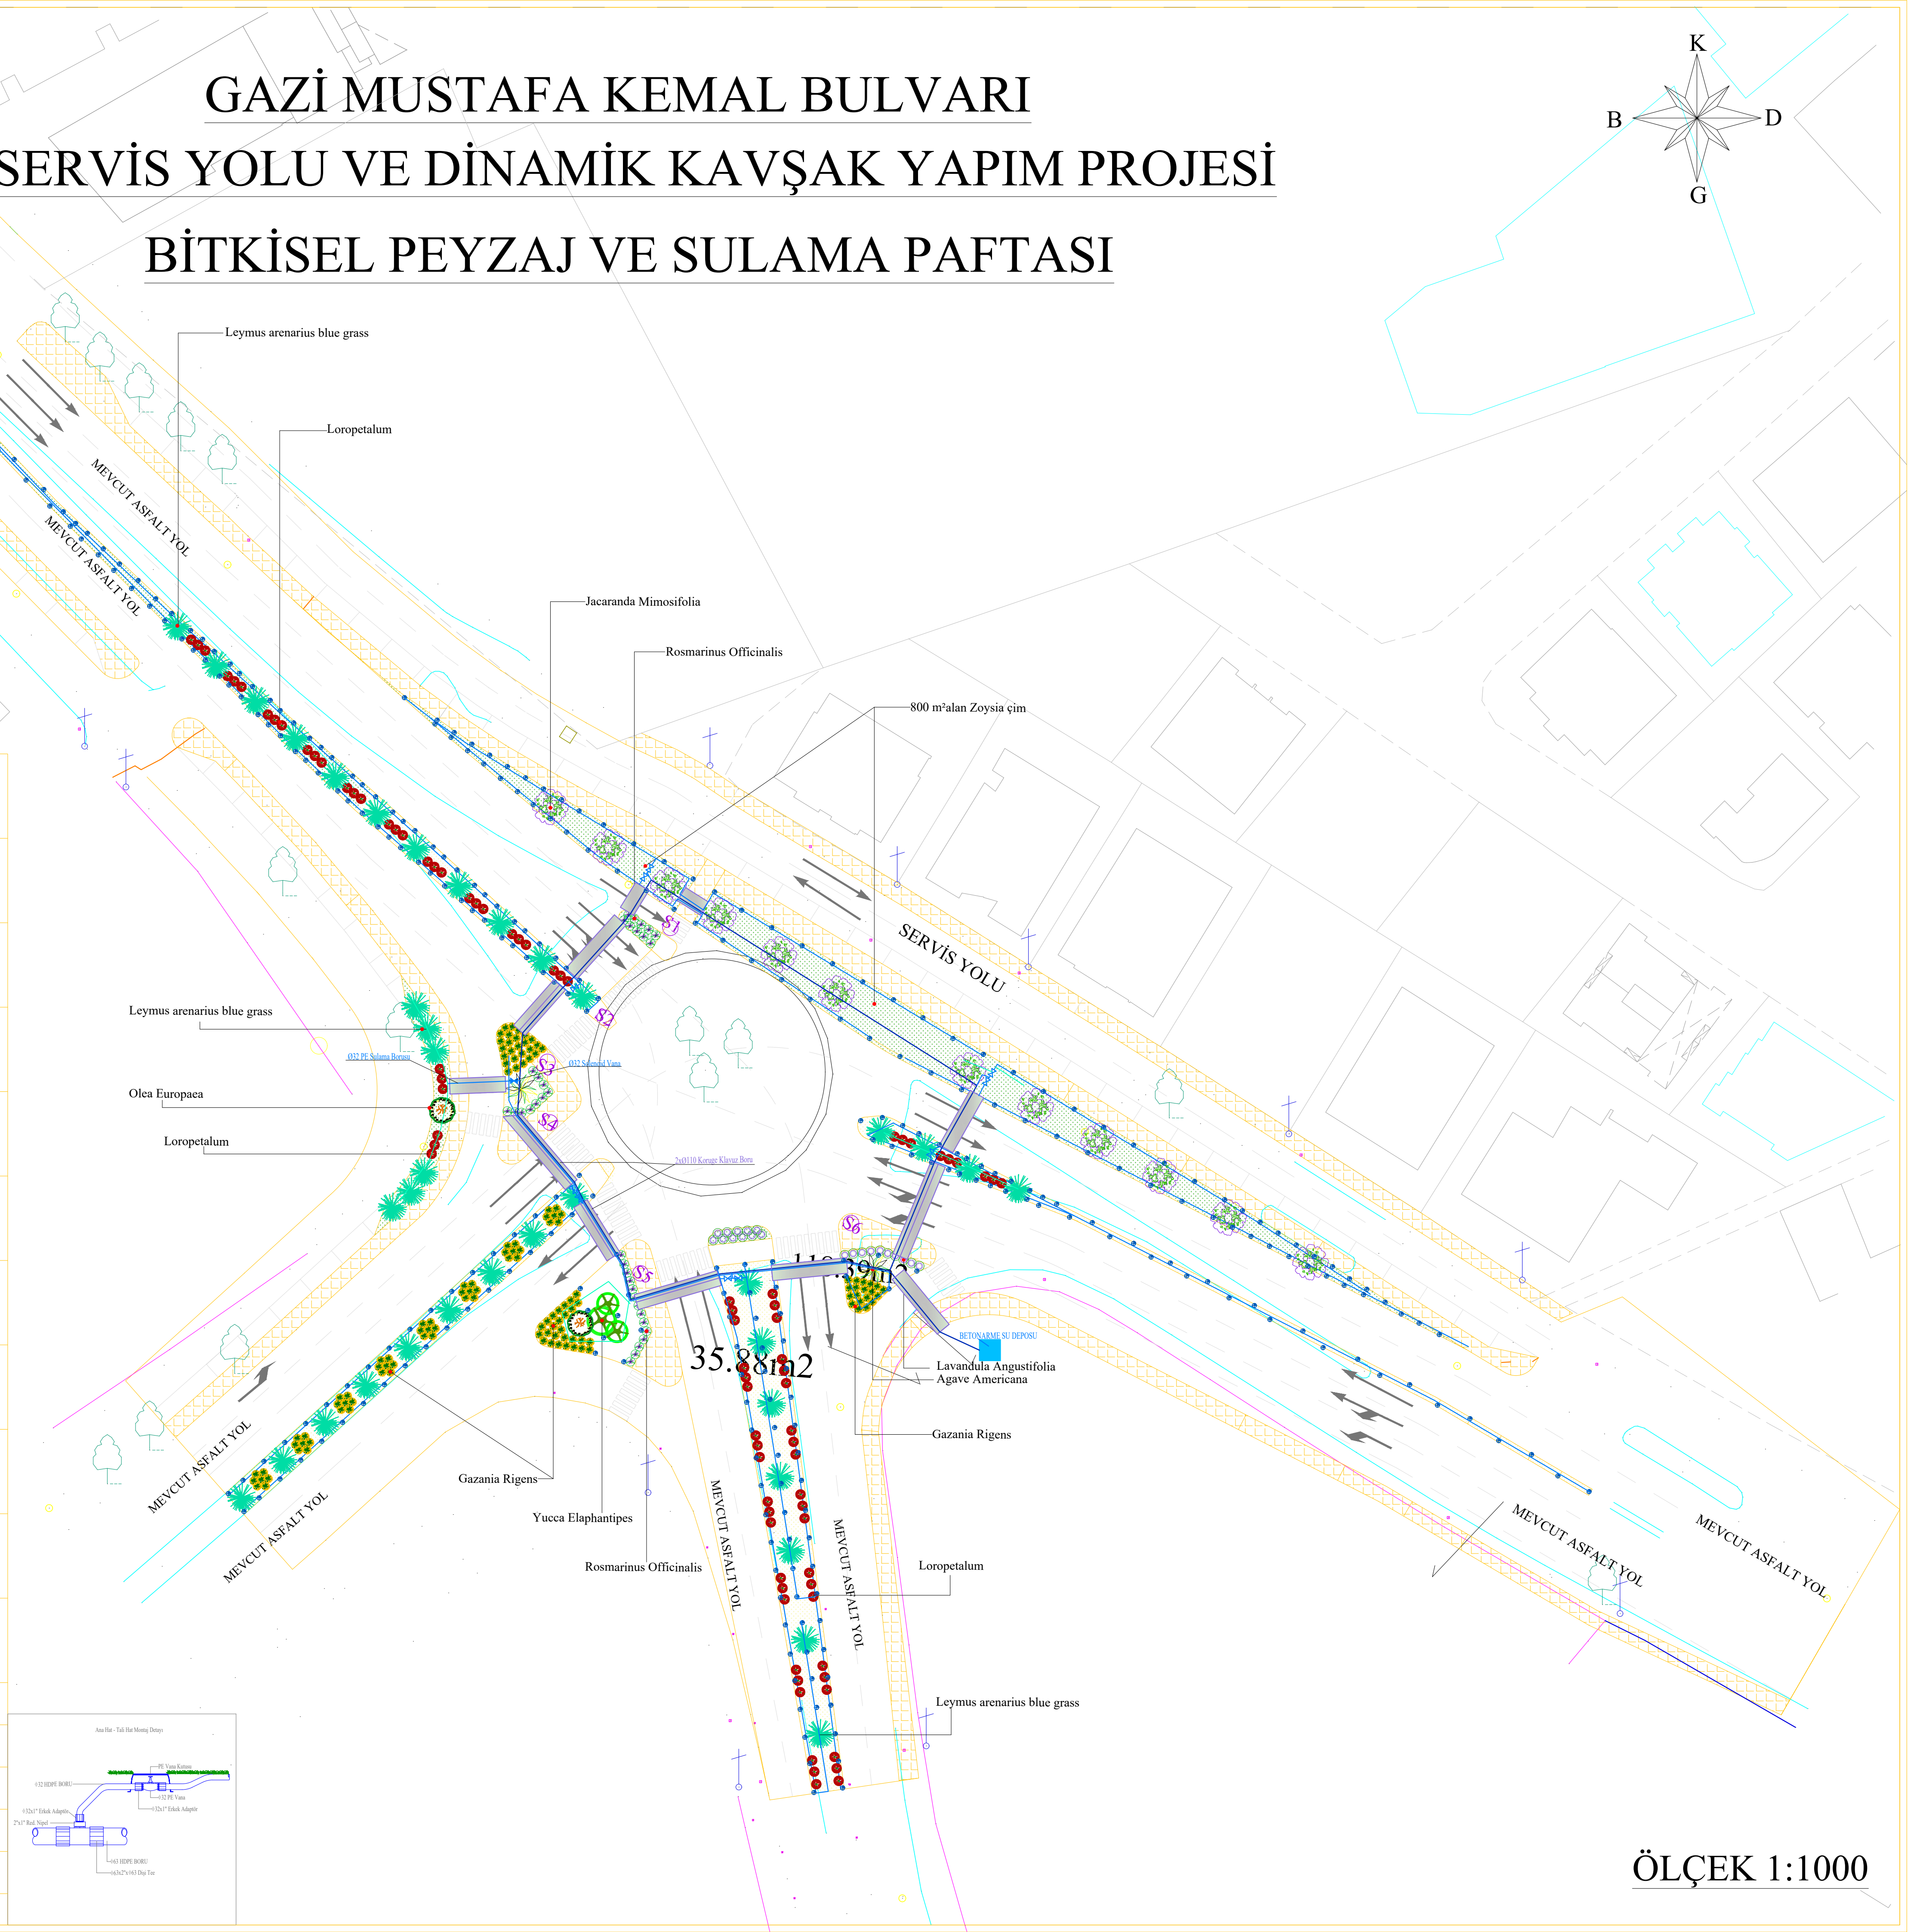

ÖLÇEK 1:1000