



MODEL PUMPING STATION LAYOUT
WITH FENCE DETAILS

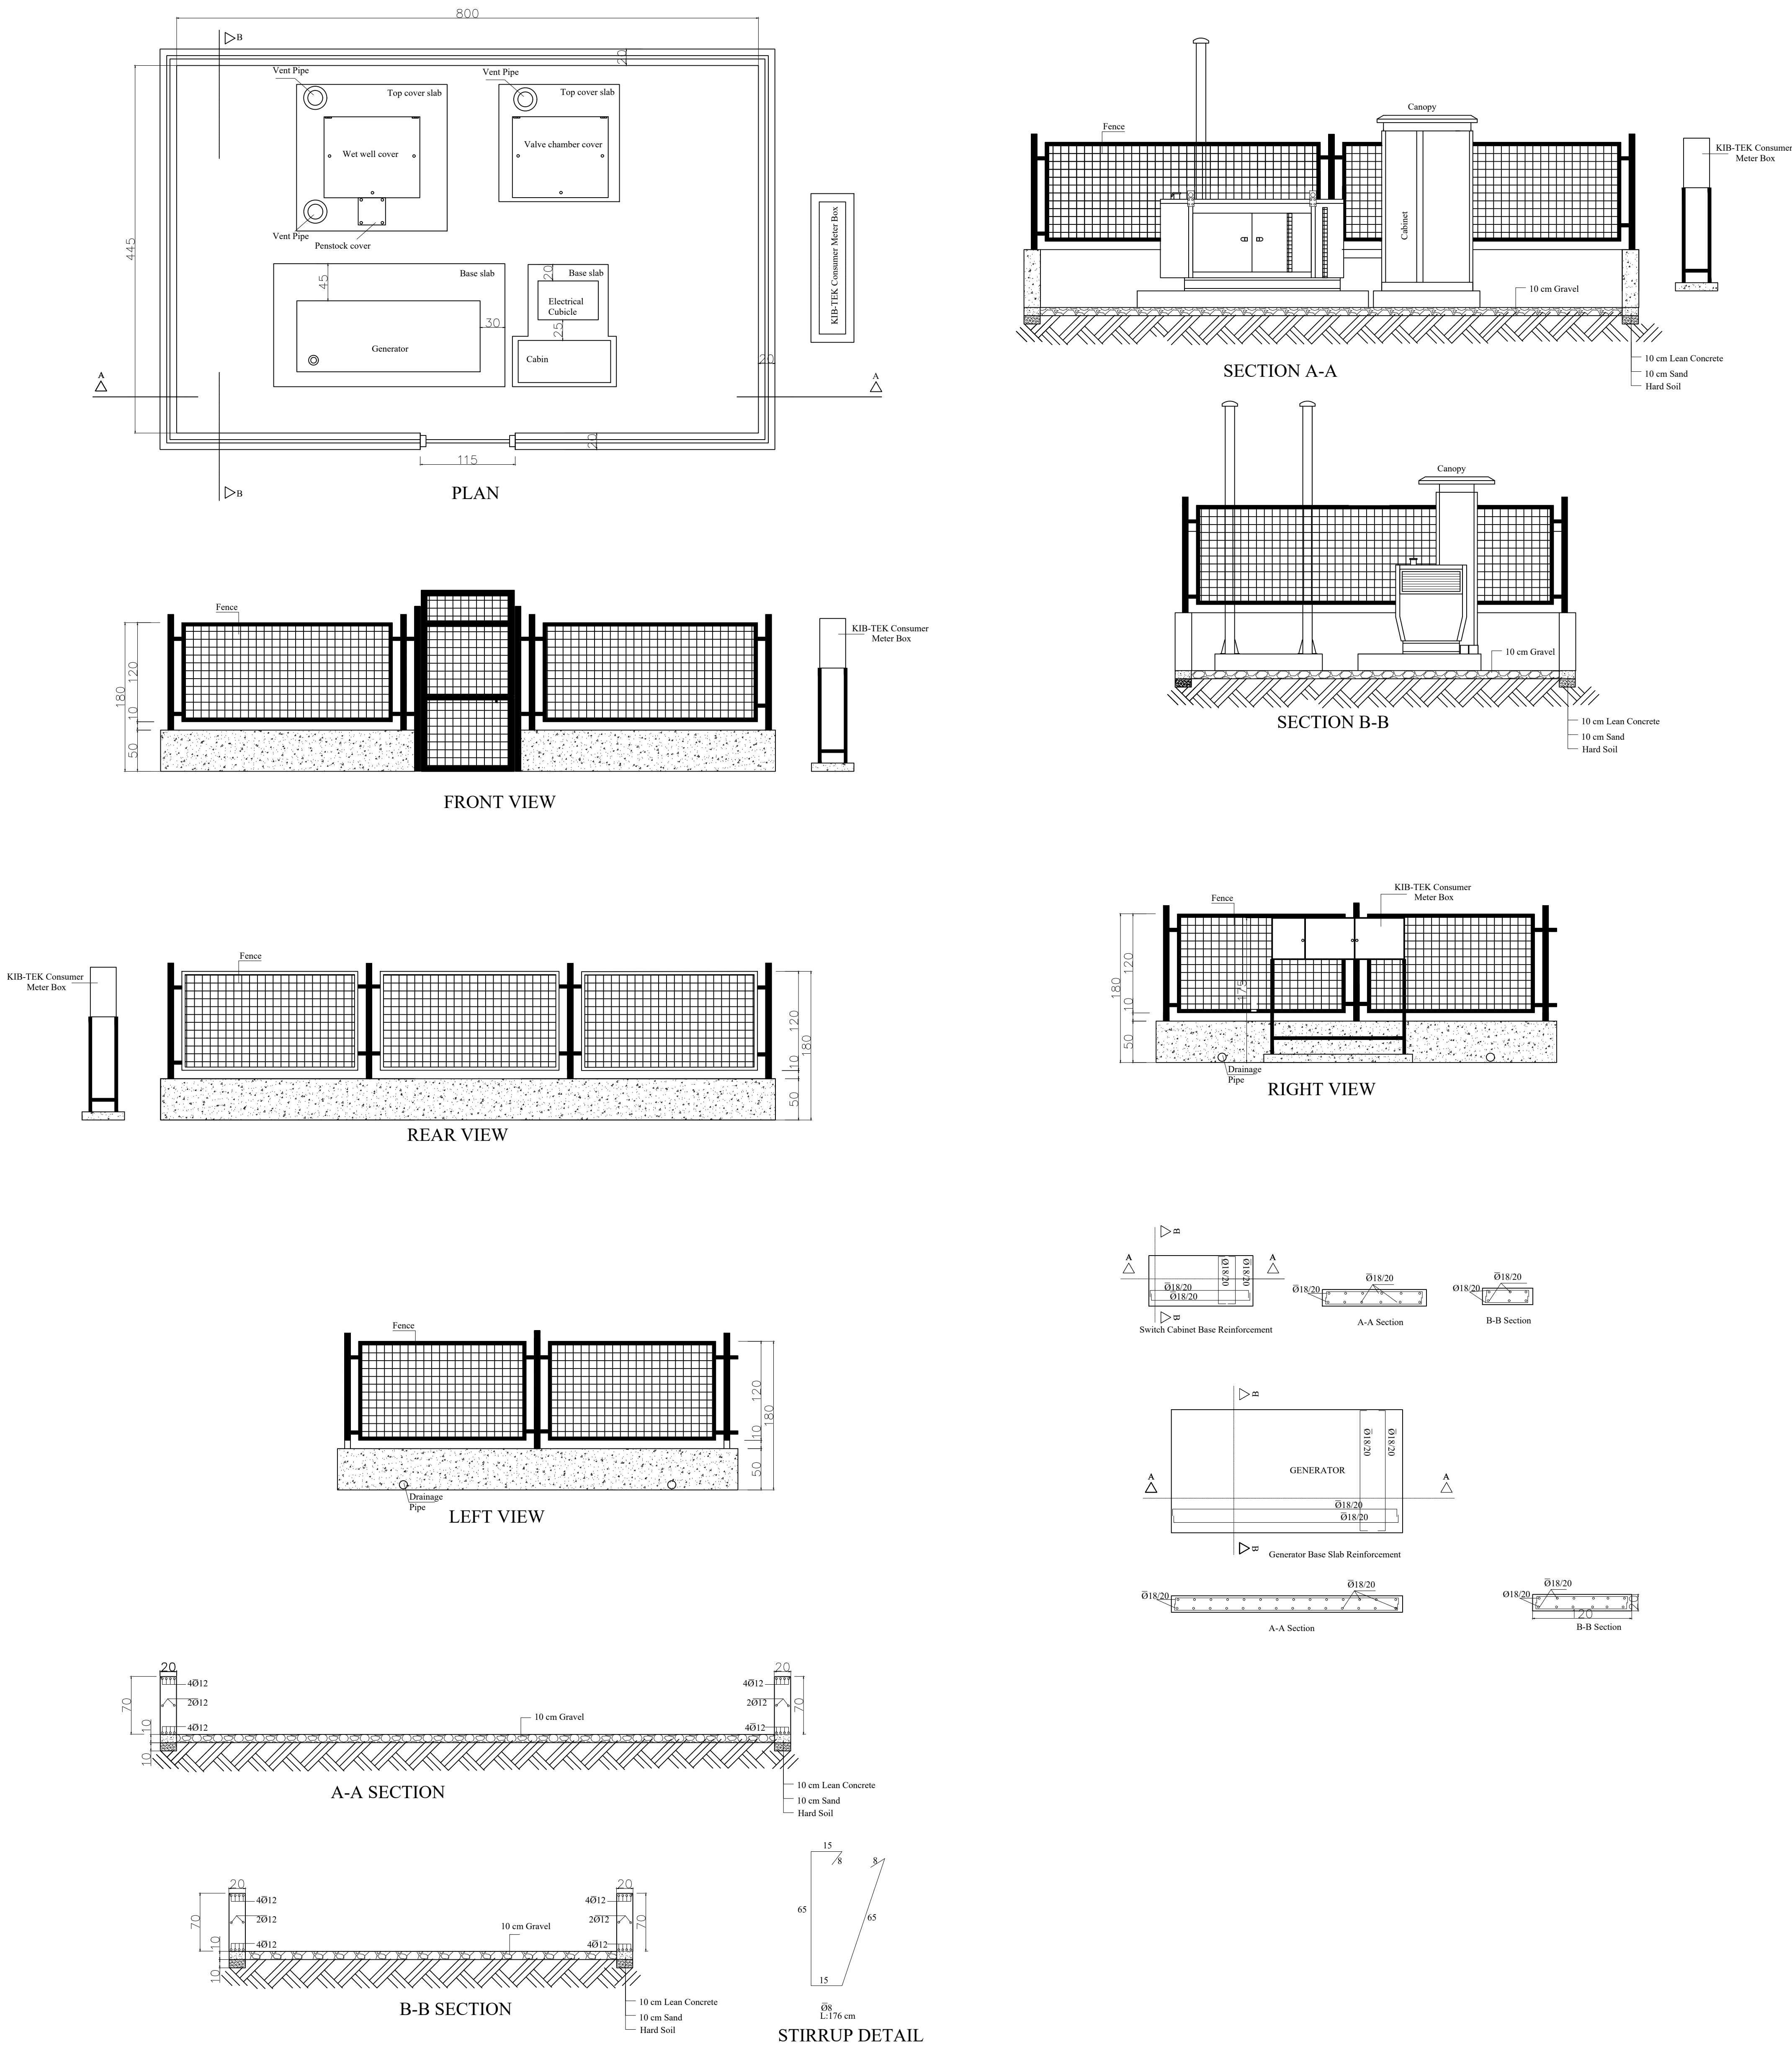

MODEL DESIGN FOR WASTEWATER PUMPING STATION
WET WELL WITH VALVE CHAMBER

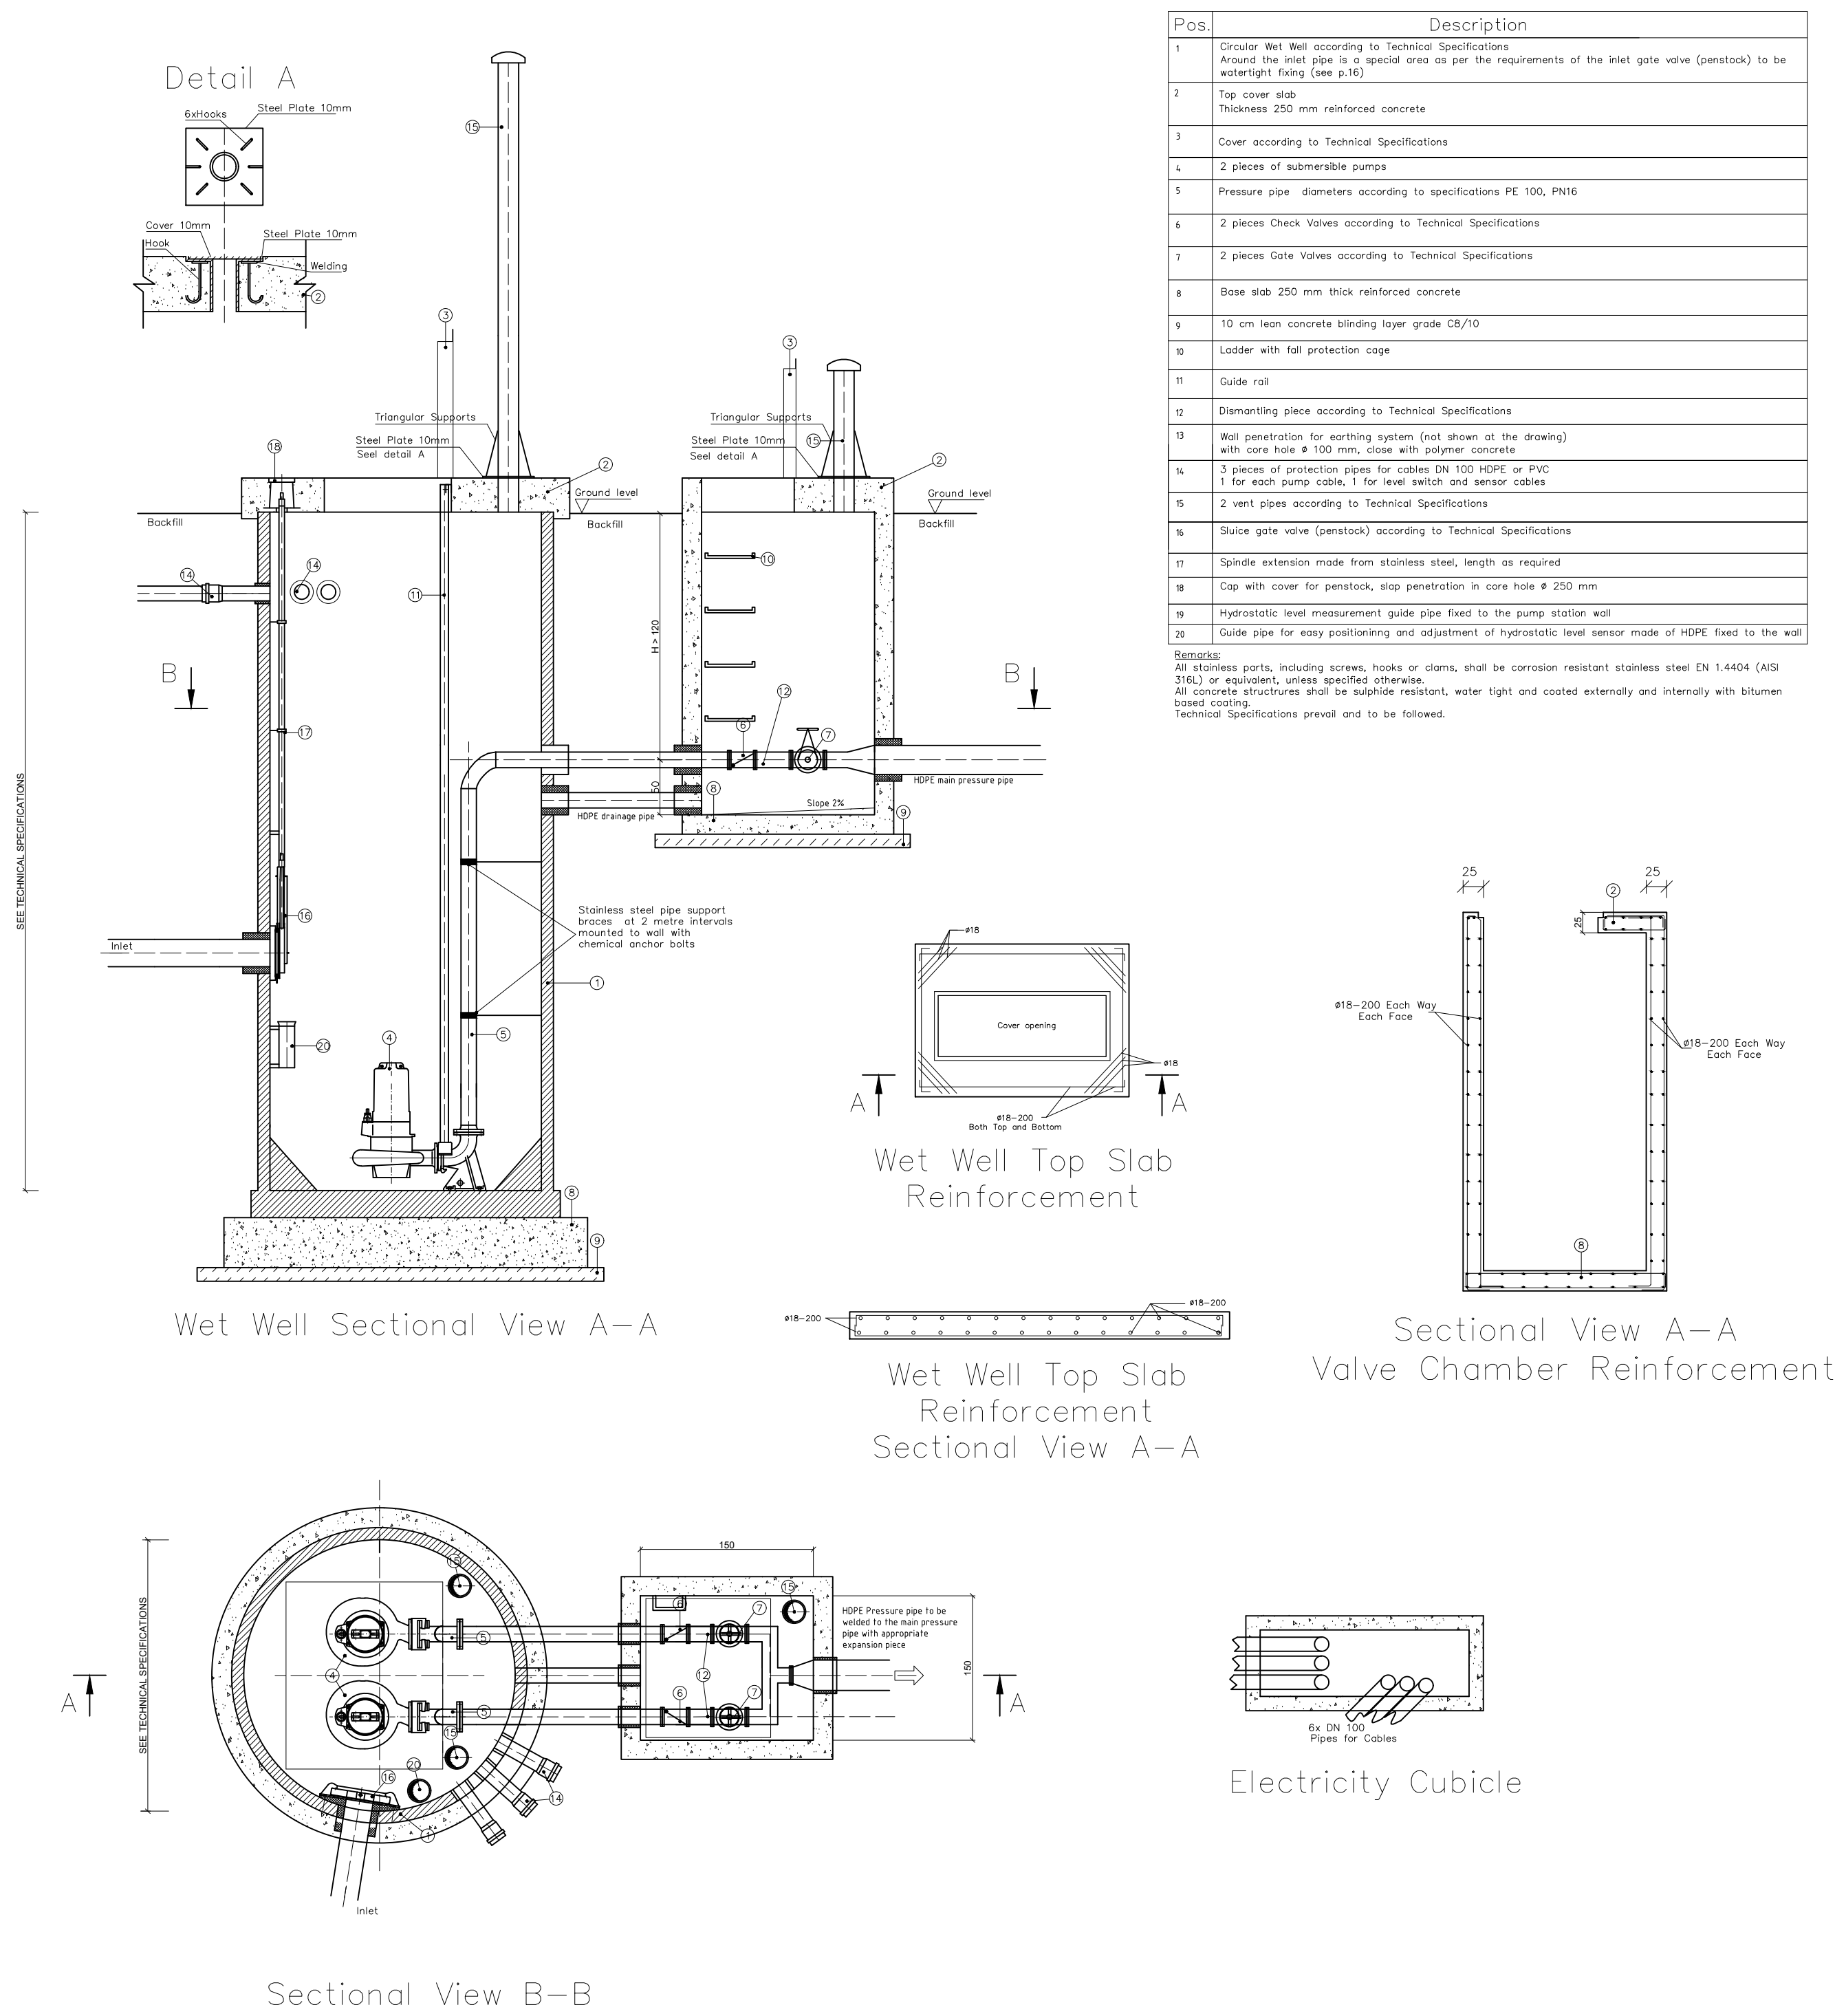

Pos.	Description
1	Circular Wet Well according to Technical Specifications
2	Top cover slab
3	Outer according to Technical Specifications
4	2 pieces of submersible pumps
5	Pressure pipe - diameters according to specifications PE 100, PN16
6	2 pieces Check Valves according to Technical Specifications
7	2 pieces Gate Valves according to Technical Specifications
8	Base slab 250 mm thick reinforced concrete
9	10 cm lean concrete bedding layer grade C8/10
10	Ladder with rail protection cage

Remarks:
All concrete structures shall be suitable resistant, water tight and coated externally and internally with bitumen based coating.
Technical Specifications prevail and to be followed.



Scale: Not to scale
Paper size: A1
Date/Ver.: 2026/07/07